



GRAPHIC SCALE: 1:150 @ A3

HIGHBALL HOUSE

PLANS AS OF MARCH 2024

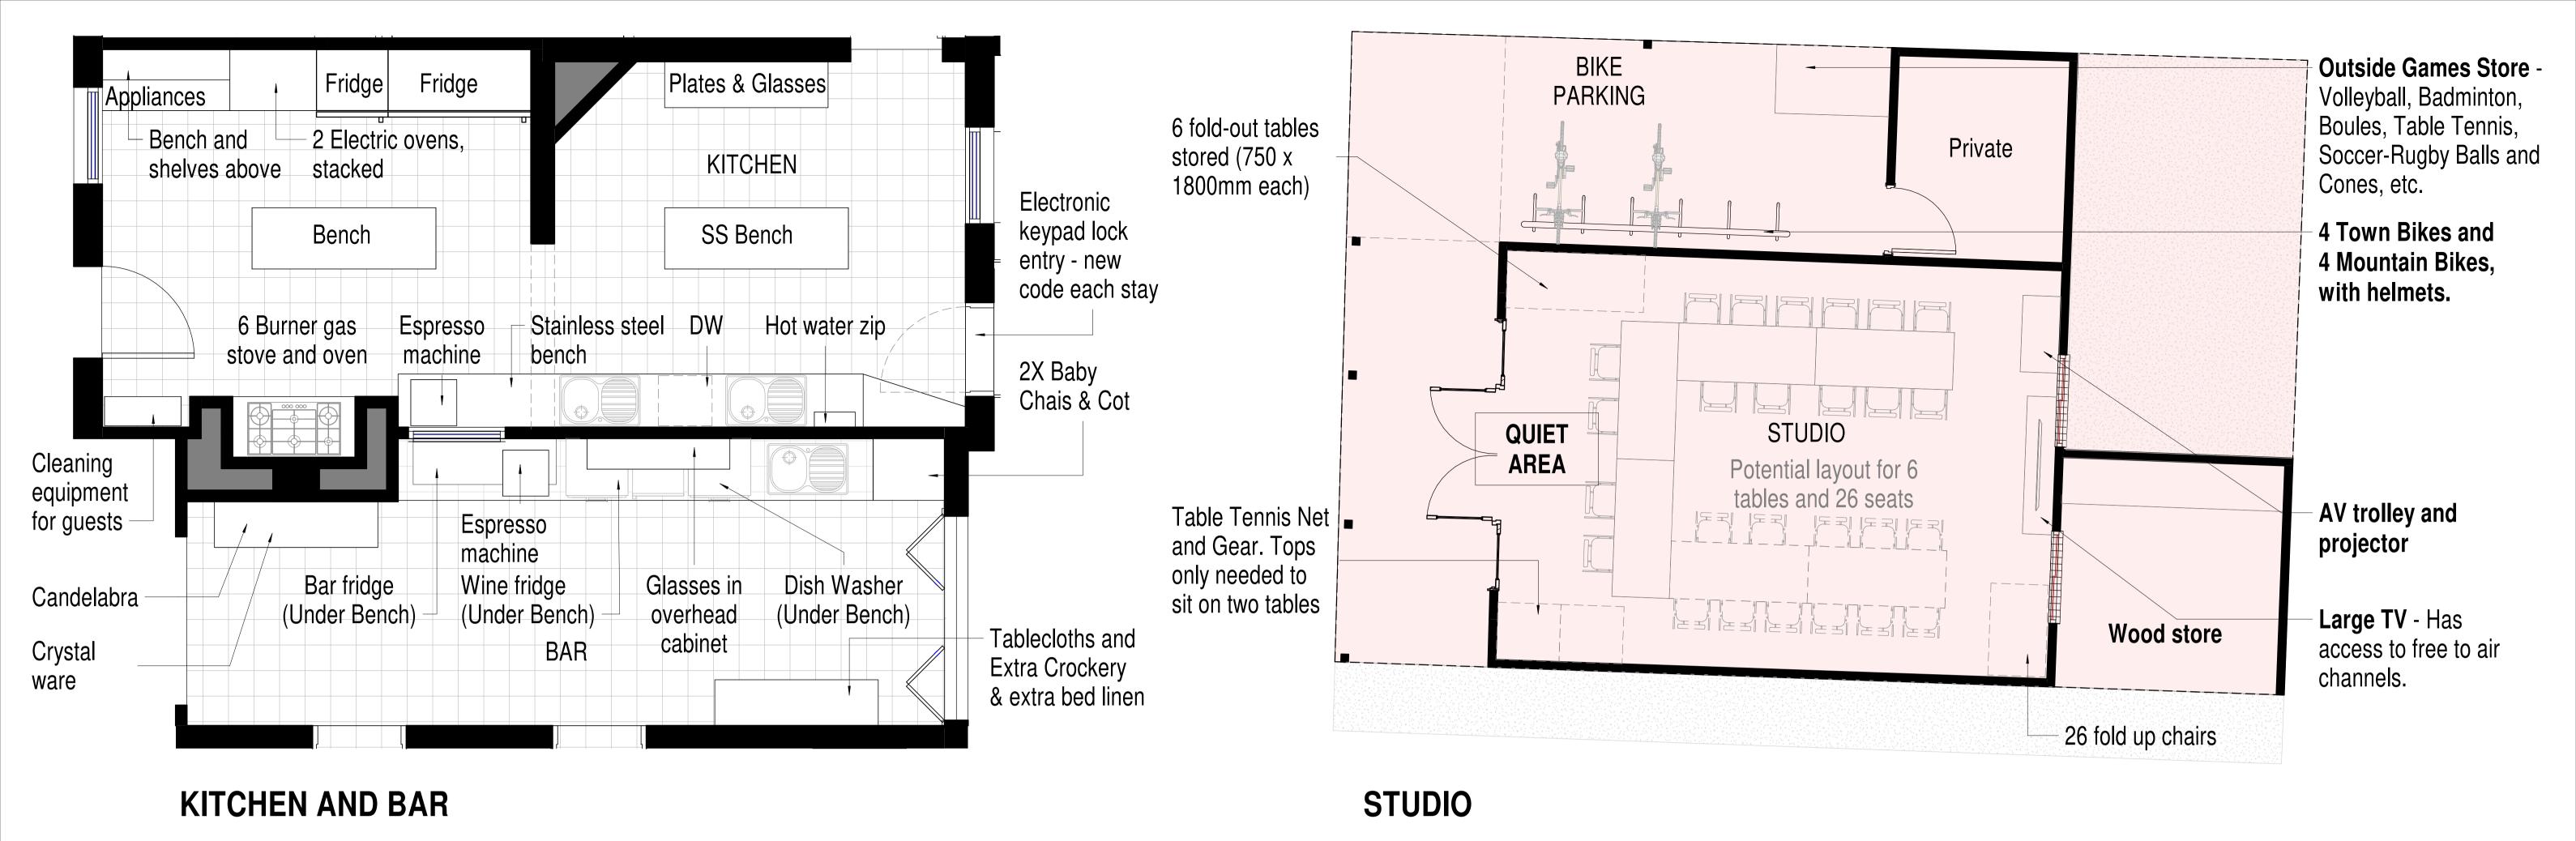

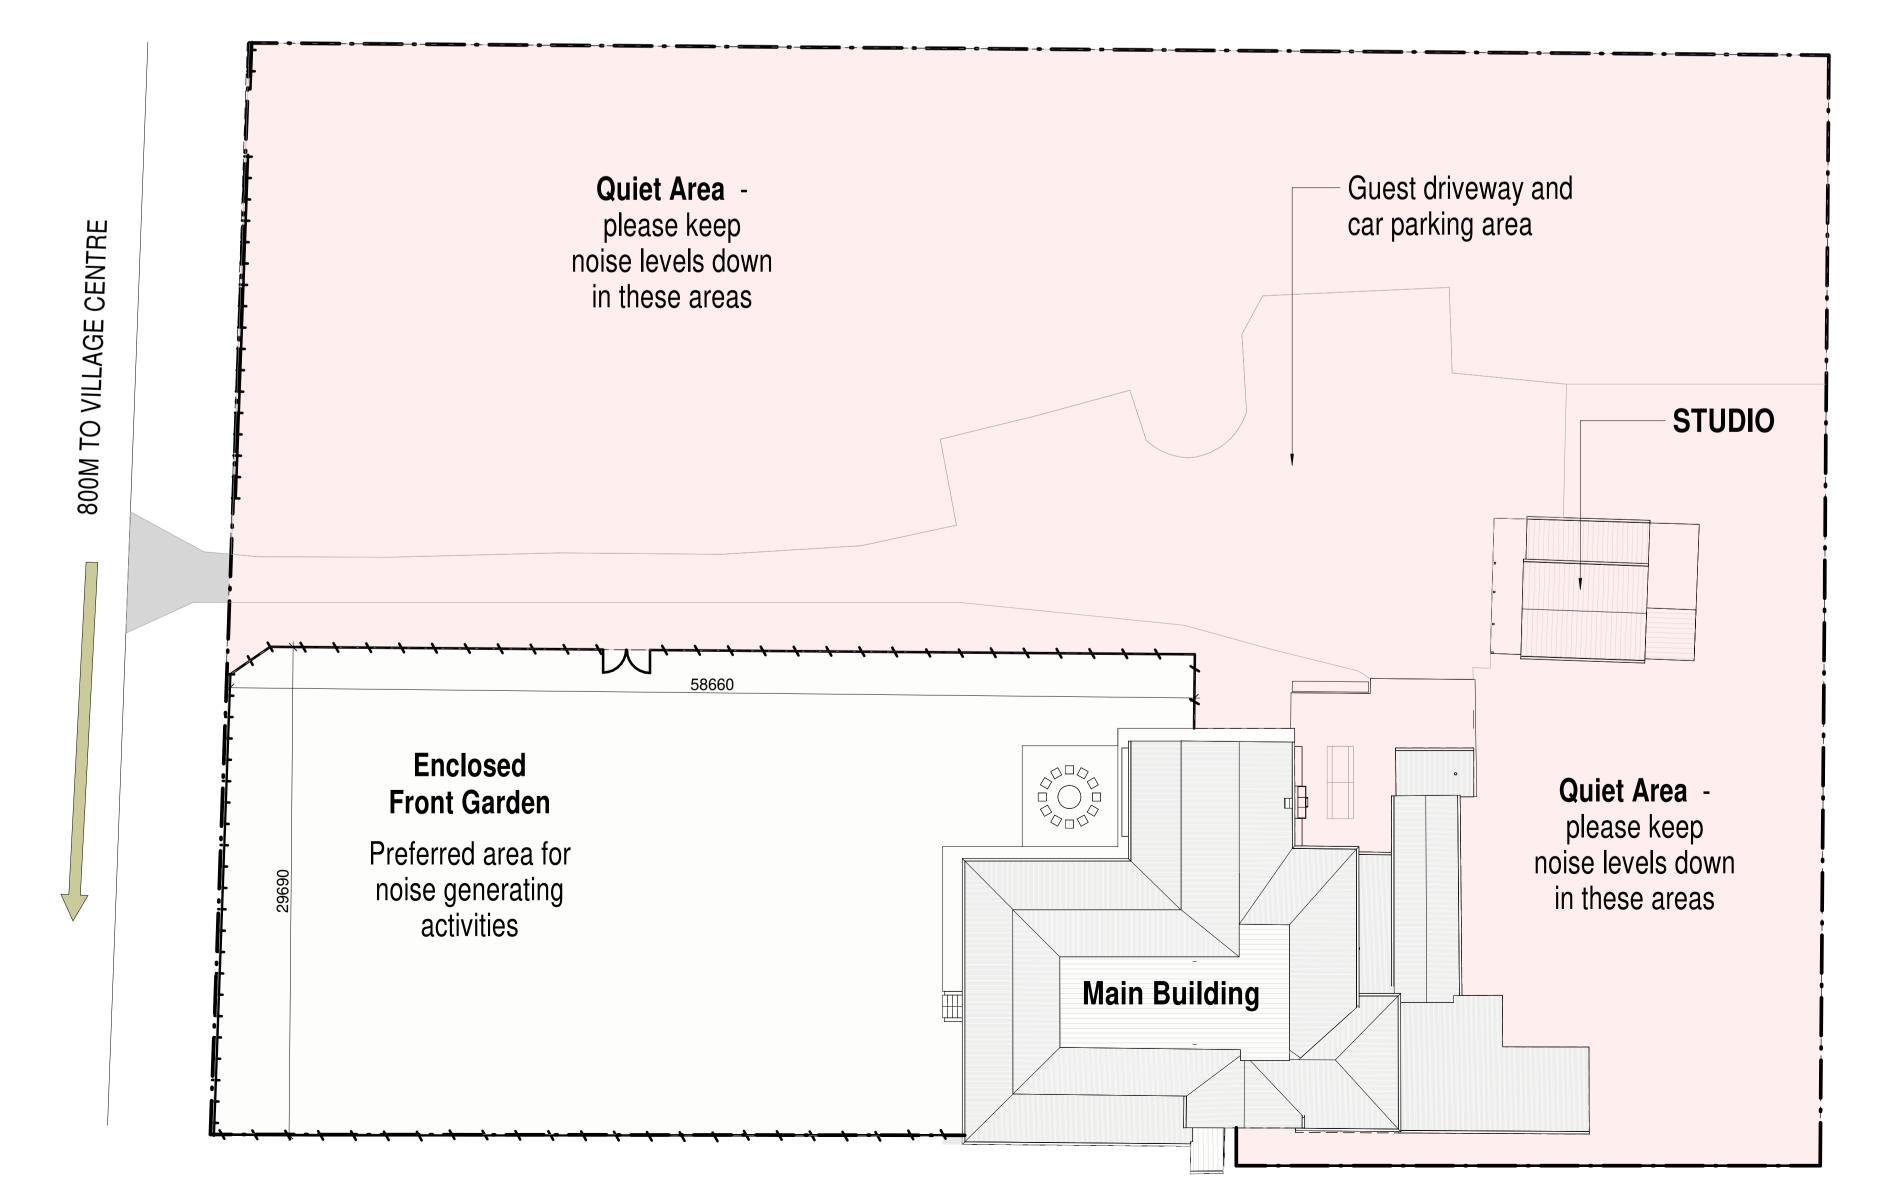

SITE PLAN



121 Railway Avenue, Bundanoon, NSW 2578, Australia 02 4883 6640 admin@highballhouse.com www.highballhouse.com.au

HIGHBALL HOUSE
PLANS AS OF MARCH 2024